


計画平面図

S=1:500

横田台南線

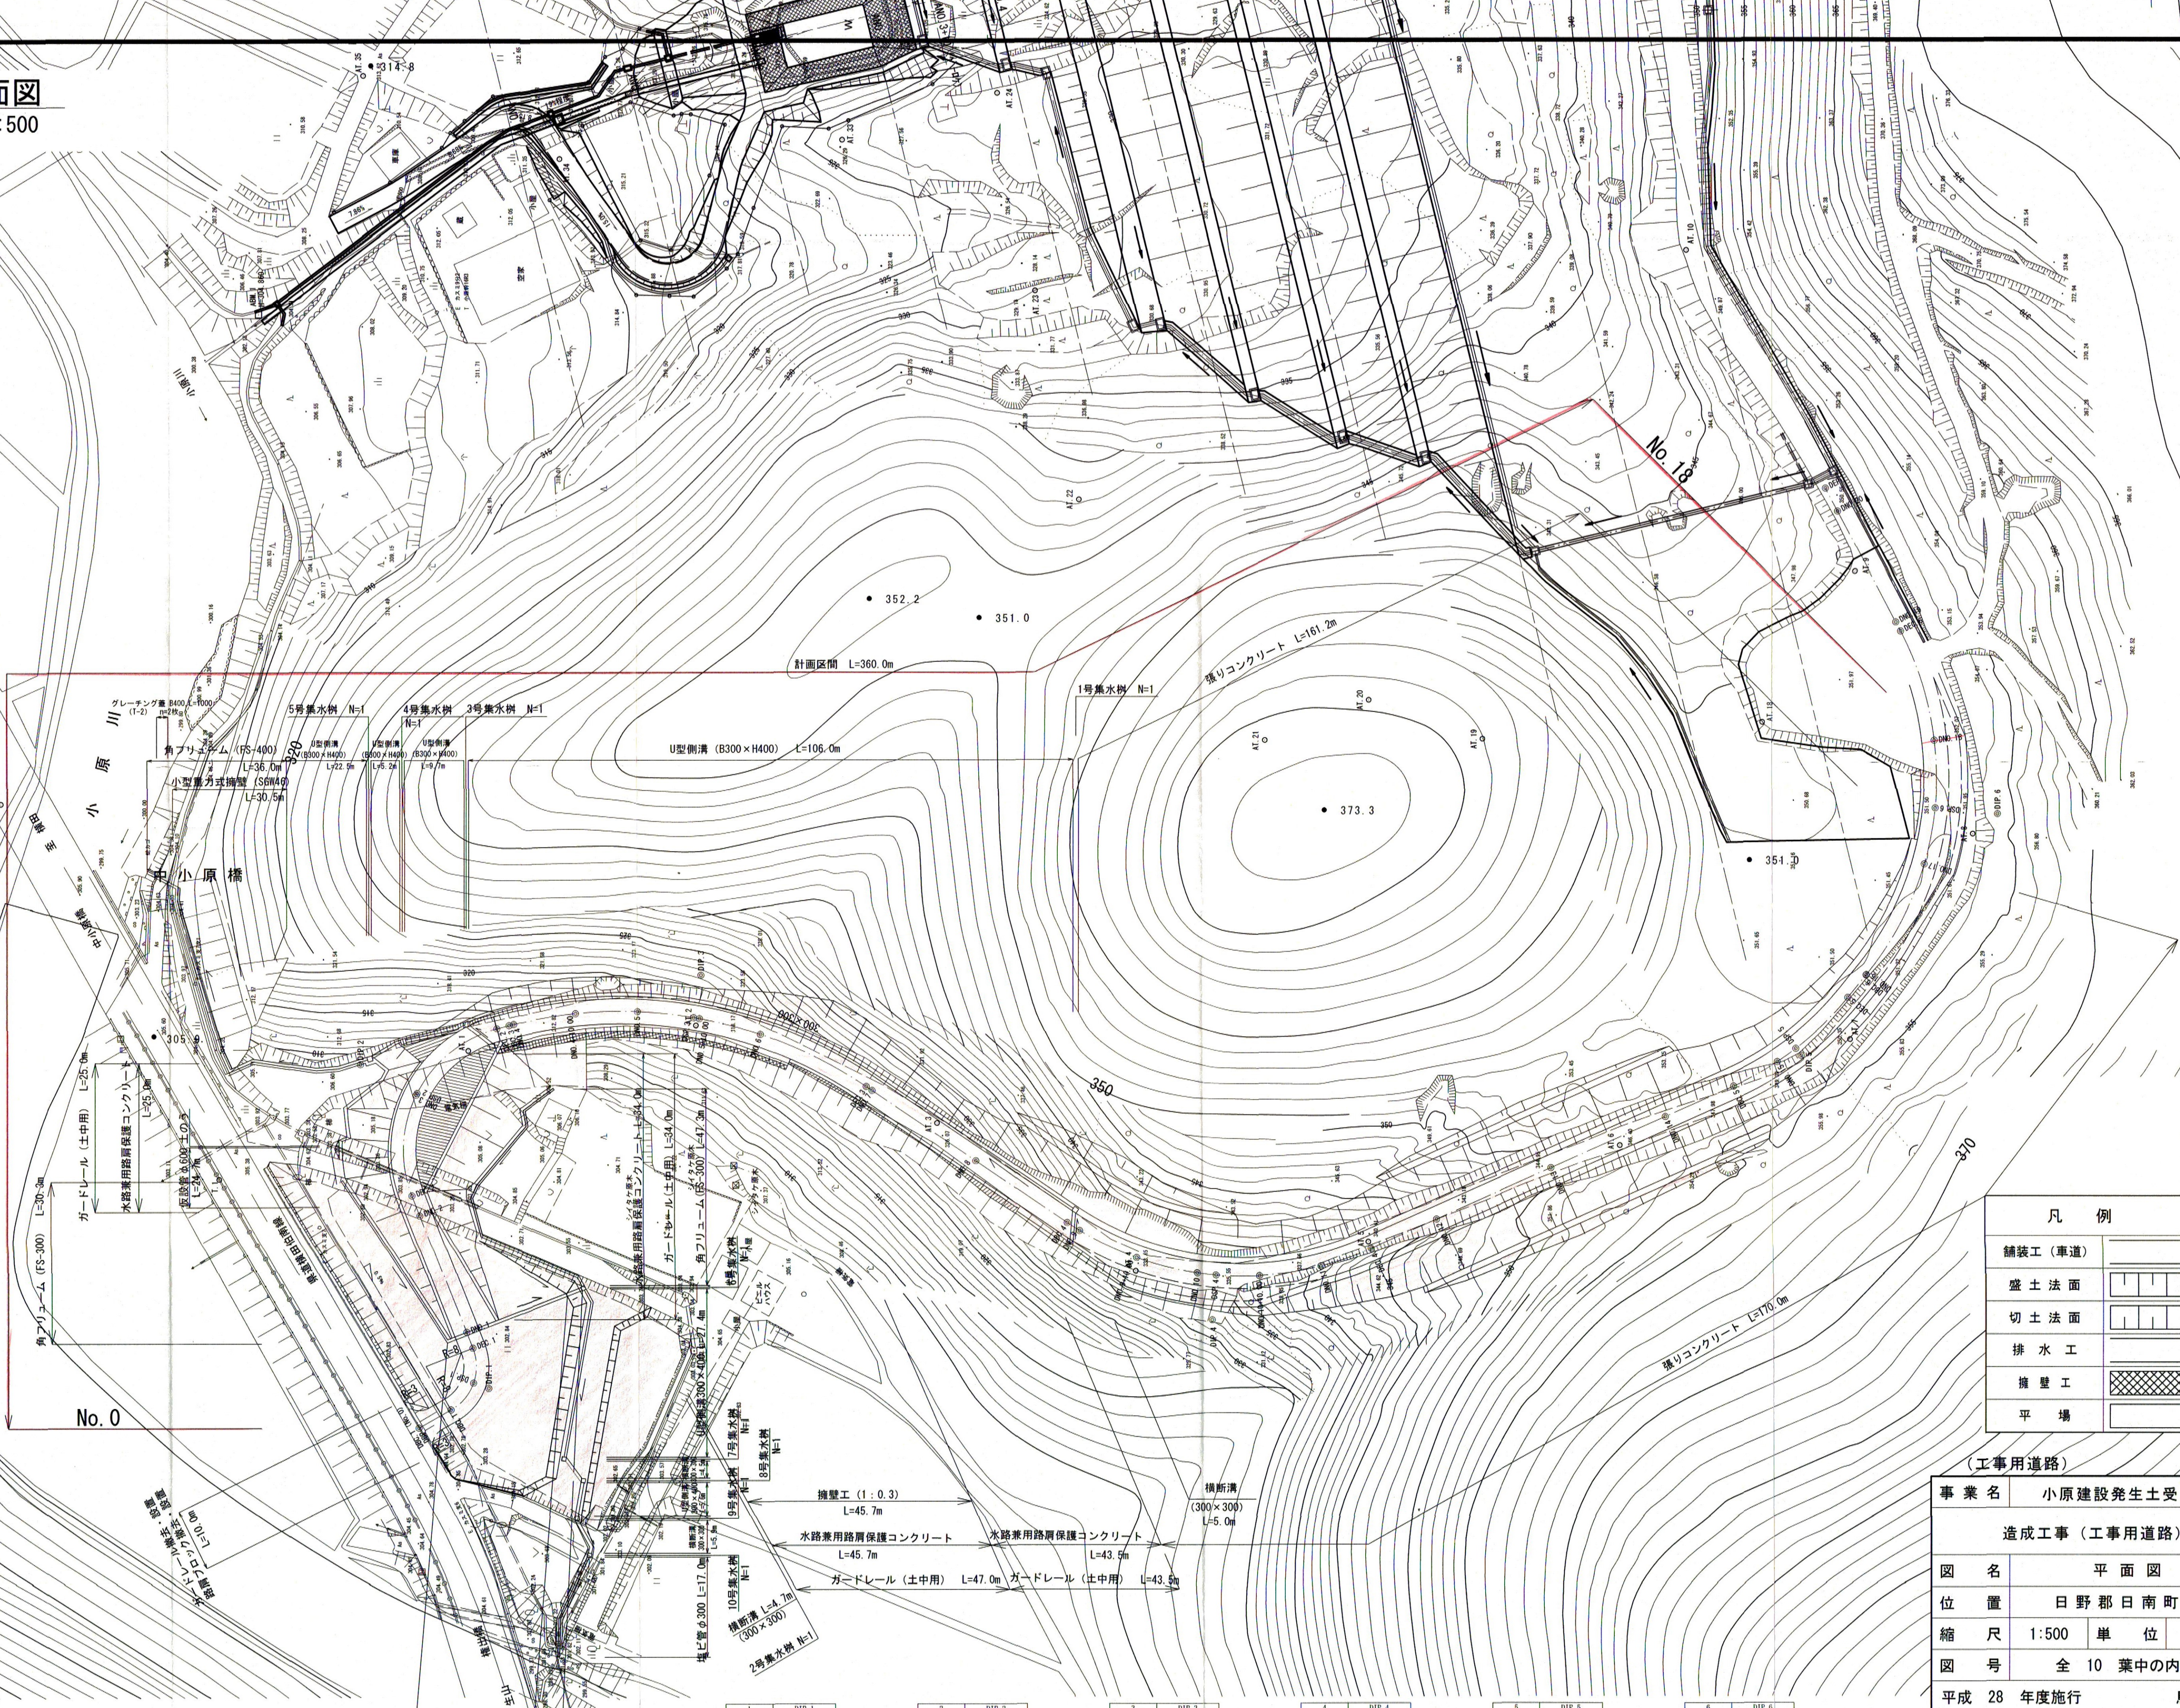

凡 例

舗装工 (車道)	
盛土法面	
切土法面	
排水工	
擁壁工	
平地	

(工用道路)

事業名	小原建設発生土受入地
造成工事 (工用道路)	
図名	平面図
位置	日野郡日南町霞
縮尺	1:500
単位	M
図号	全 10 葉中の内 1
平成 28 年度施行	鳥取県
(公財) 鳥取県建設技術センター	

点名	X座標	Y座標
付帯道P	-9162.206	-93765.885
付帯道P	-91925.644	-93750.539

1	DIP. 1
IA =	81.38-10
R =	20
TL =	6.910
CL =	11.399
SL =	2.871

2	DIP. 2
IA =	96.44-05
R =	20
TL =	22.691
CL =	33.787
SL =	10.106

3	DIP. 3
IA =	48.48-50
R =	20
TL =	31.784
CL =	59.637
SL =	6.870

4	DIP. 4
IA =	68.14-29
R =	50
TL =	27.853
CL =	60.826
SL =	7.230

5	DIP. 5
IA =	26.46-43
R =	50
TL =	11.902
CL =	23.369
SL =	1.397

6	DIP. 6
IA =	66.56-32
R =	50
TL =	33.652
CL =	58.423
SL =	9.942

横断溝 L=20.4m (300x300)
U型側溝 (300x400) L=2.6m