


工事用道路 計画区間L=360.0m (W=4.00m)

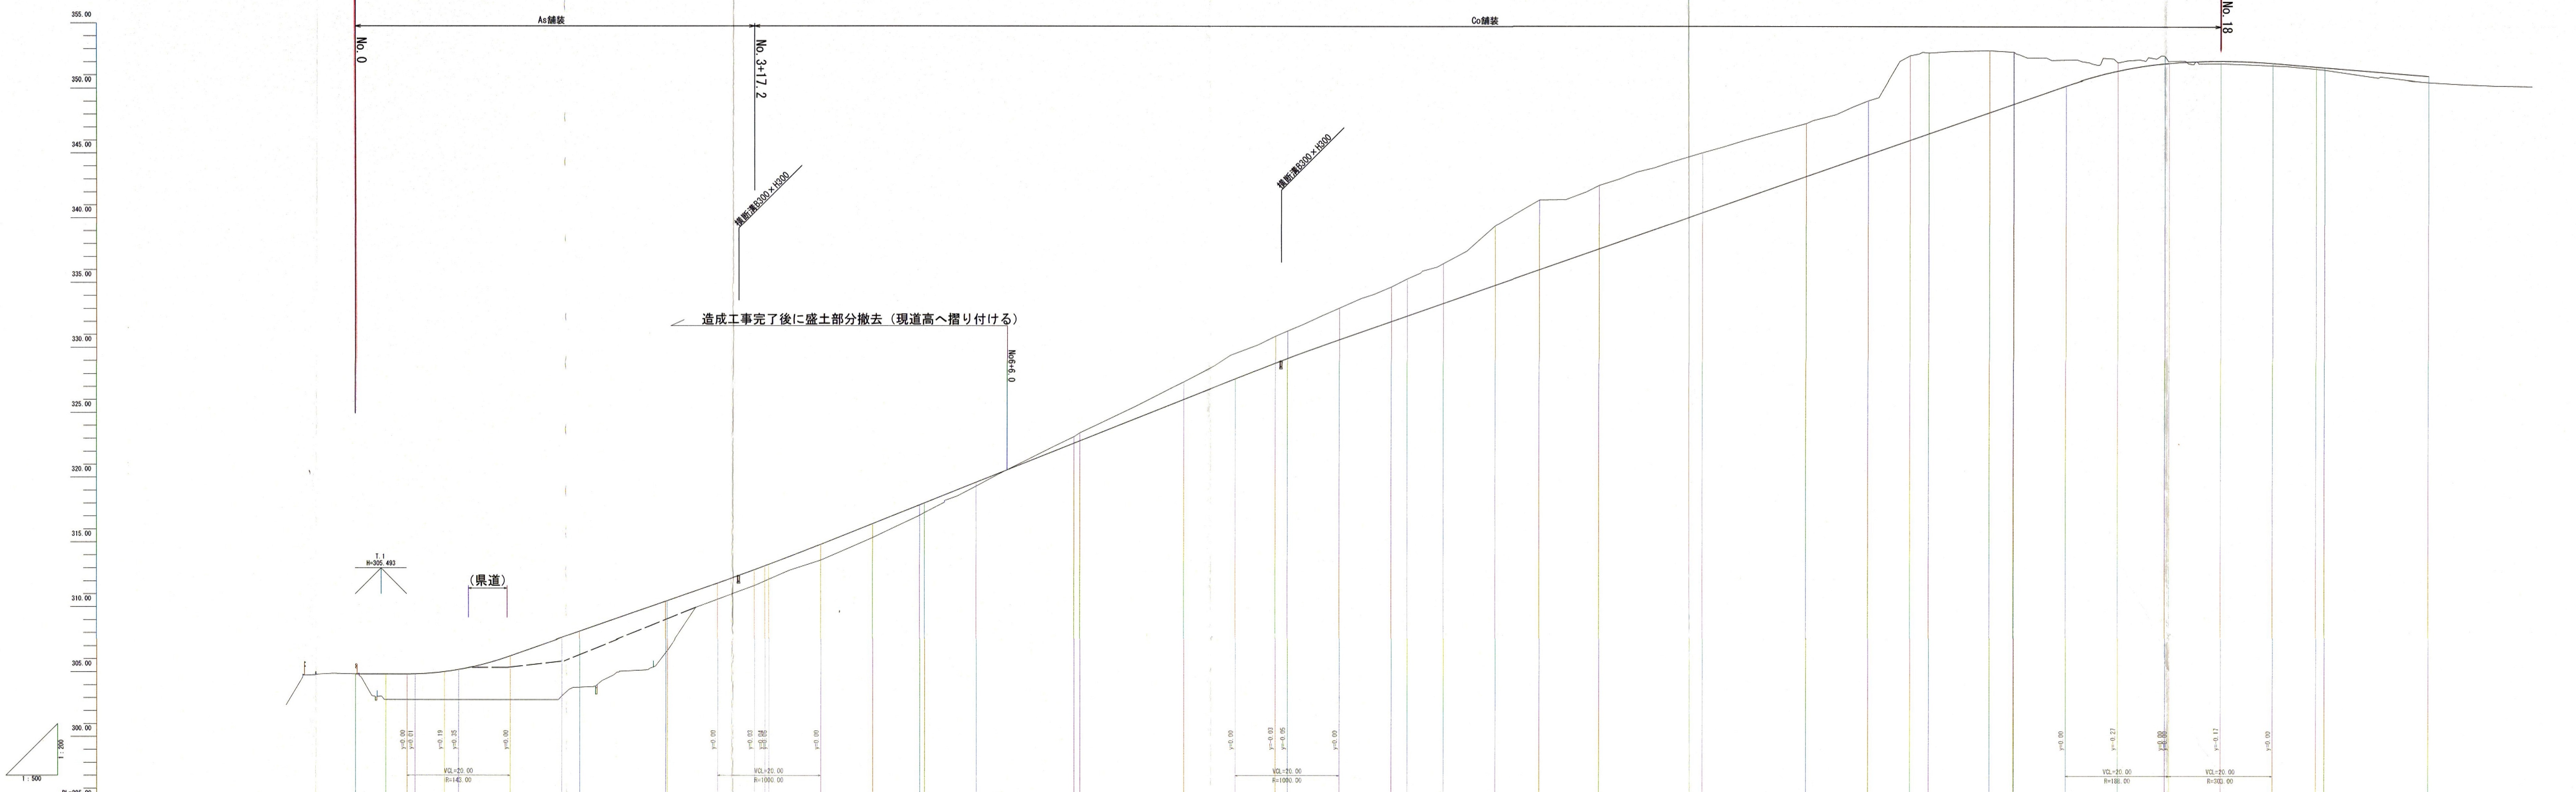

勾配	計画高	地盤高	切土高	盛土高	追加距離	単距離	測点番号	平面線形曲率図	片勾配すりつけ図	拡幅
(工事用道路)

事業名	小原建設発生土受入地
造成工事(工事用道路)	
図名	縦断面図
位置	日野郡日南町霞
縮尺	図示
単位	M
図号	全 10 葉中の内 2
平成 28 年度施行	鳥取県
(公財)鳥取県建設技術センター	